



Drill 0.250" ϕ hole fitting and 0.221" ϕ hole (#2 drill) in rail for 1-#14 x 3/4" Type U Round Head Steel Drive Screw zinc plated. (Typ. each fitting on either side of expansion joint).

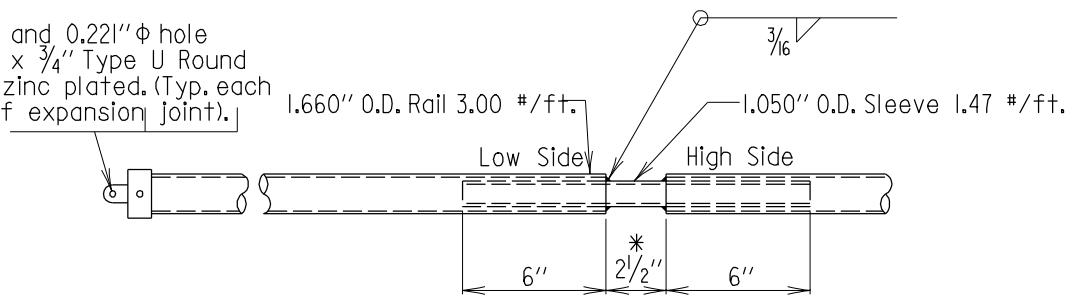

EXPANSION JOINT DETAILS

Scale: 1 1/2" = 1'-0"

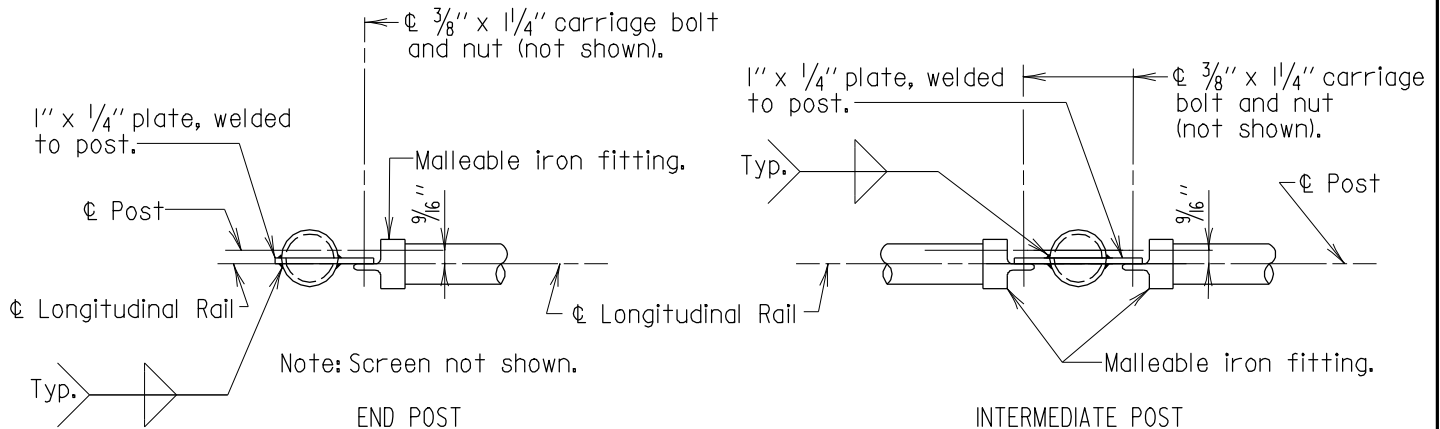


END POST

INTERMEDIATE POST

TOP LONGITUDINAL RAIL - POST ATTACHMENT

Scale: 1 1/2" = 1'-0"

3/8" ϕ Truss rods, end fence panels only.

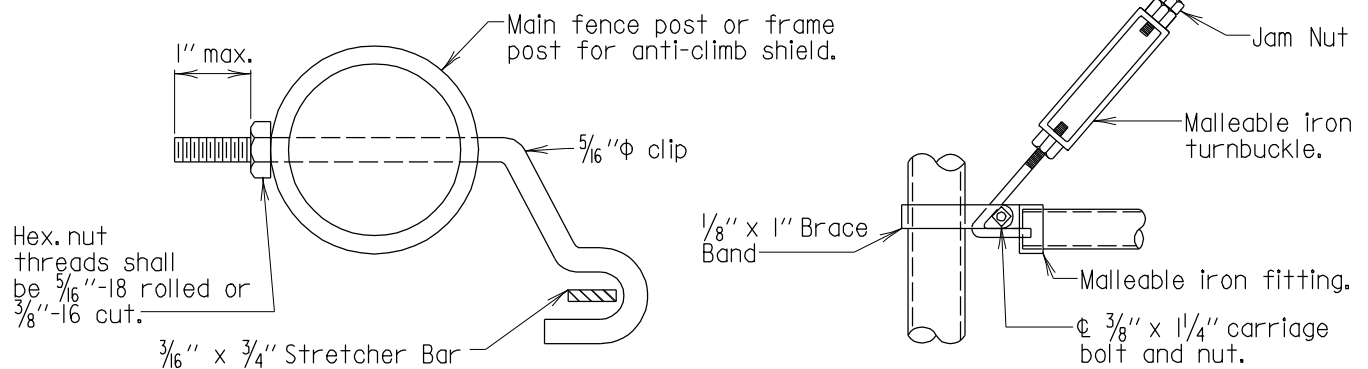

STRETCHER BAR ATTACHMENT

Scale: None

TRUSS ROD ATTACHMENT

Scale: 1 1/2" = 1'-0"

* If opening in parapet is 2 1/2" or less. If opening is greater than this, dimension shall be increased to match proposed movement.

APPROVAL	
<i>L.S. Friedman</i>	DIRECTOR
OFFICE OF STRUCTURES	
DATE: 6/3/76	
REVISIONS	
SHA	FHWA
8-4-87	6-8-90
1-22-01	.
FHWA APPROVAL	
DATE: 11-9-76	

STATE OF MARYLAND
DEPARTMENT OF TRANSPORTATION
STATE HIGHWAY ADMINISTRATION
OFFICE OF STRUCTURES
CHAIN LINK SAFETY FENCE - NEW STRUCTURES
MISCELLANEOUS DETAILS

STANDARD NO. BR-SS(3.04)-75-24

SHEET 1 OF 1

SUPER-FENCING NEW STRUCT.